


OVERALL FLOOR PLAN

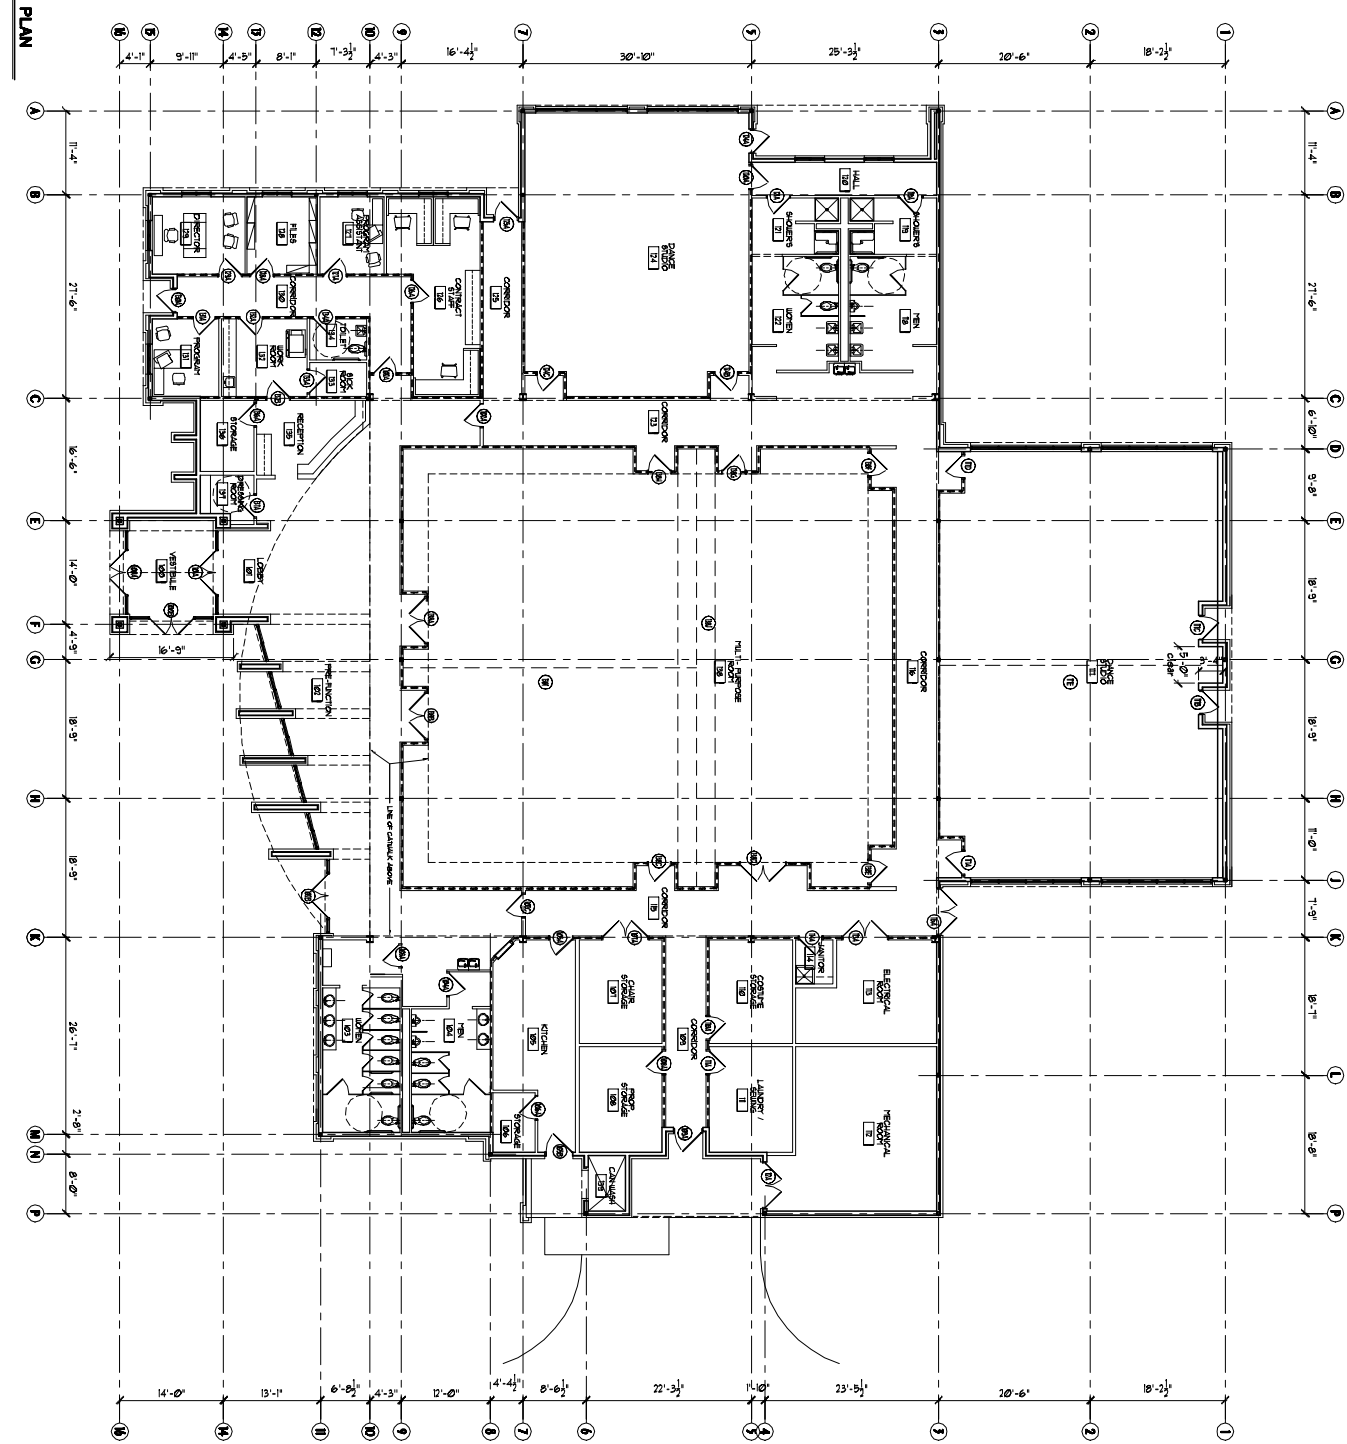

NOT FOR CONSTRUCTION

This drawing is the property of HUSSEY, GAY, BELL & DEYOUNG INTERNATIONAL and is not to be reproduced or copied in whole or in part. It is not to be used on any other project. Do not scale dimensions from prints. Plans and details are not always drawn to scale. Use dimensions given or consult the Architect for further clarification.


COMMISSION NO. 1008 01
DATE: APRIL 2000
REVISION: WJ, GSB
DRAWN BY: GSB
CHECKED BY: WJ
DATE: 05/01

REVISIONS

**NEW BUILDING FOR
EAST ATHENS DANCE CENTER**

ATHENS, GEORGIA

FLOOR PLAN



HGB
A Bell Company

HUSSEY, GAY, BELL & DEYOUNG INTERNATIONAL

ARCHITECTS

625 Green Street N.E.
Gainesville, Ga 30601

Tel. (770) 535-1188
Fax (770) 535-1184
