


OVERALL BUILDING SECTION  
3/8" = 1'-0"

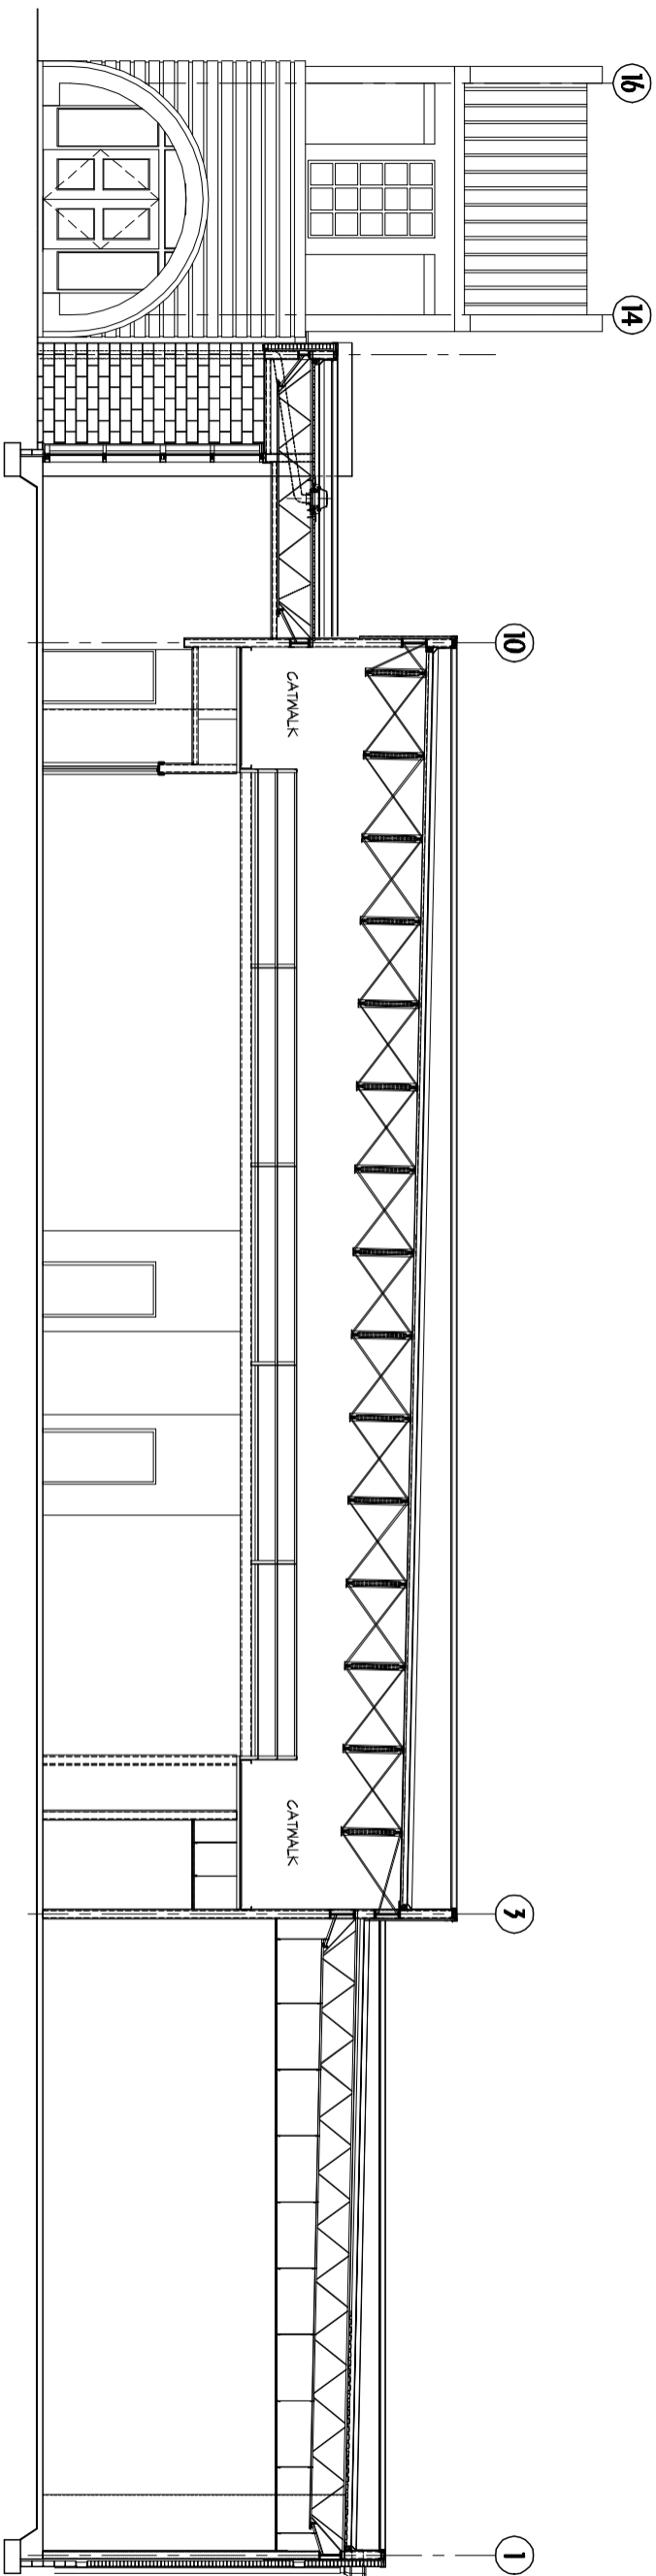

OVERALL BUILDING SECTION  
3/8" = 1'-0"

NOT FOR CONSTRUCTION

COPYRIGHT © REPRODUCTION OF DRAWINGS This Drawing is the property of HGBD, INTERNATIONAL and is not to be reproduced or copied in whole or in part. It is not to be used on any other project. Do not scale dimensions from prints. Plans and details are not always drawn to scale. Use dimensions given or consult the Architect for further clarification.

NEW BUILDING FOR  
EAST ATHENS DANCE CENTER  
ATHENS, GEORGIA  
BUILDING SECTIONS



HUSSEY, GAY, BELL & DEYOUNG INTERNATIONAL  
ARCHITECTS

625 Green Street N.E.  
Gainesville, Ga 30501

Tel. (770) 535-1133  
Fax (770) 535-1134

NOT VALID WITHOUT SIGNATURE

NOT VALID WITHOUT SIGNATURE

REVISIONS

NO.	DATE	DESCRIPTION

COMMISSION  
DATE 601 1048 01  
APRIL, 2003  
DESIGNED BY: OHS  
DRAWN BY: HSE  
CHECKED BY: OHS

SHEET NUMBER

A4.1

OF